




# BERGO ULTIMATE - PICKLEBALL

TOTAL SIZE: 37,49 X 17,73 M



PLAYING AREA: 13,42 X 6,17 M

UNISPORT SE

Please note! When lines are made with the strips, they will not exactly correspond to the line standards.  
If 100% line standards are required, all lines has to be painted.  
All court measurements are made to the outside of the lines.

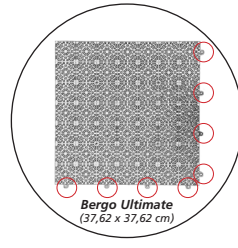

Always install with the connection rings in the same direction!

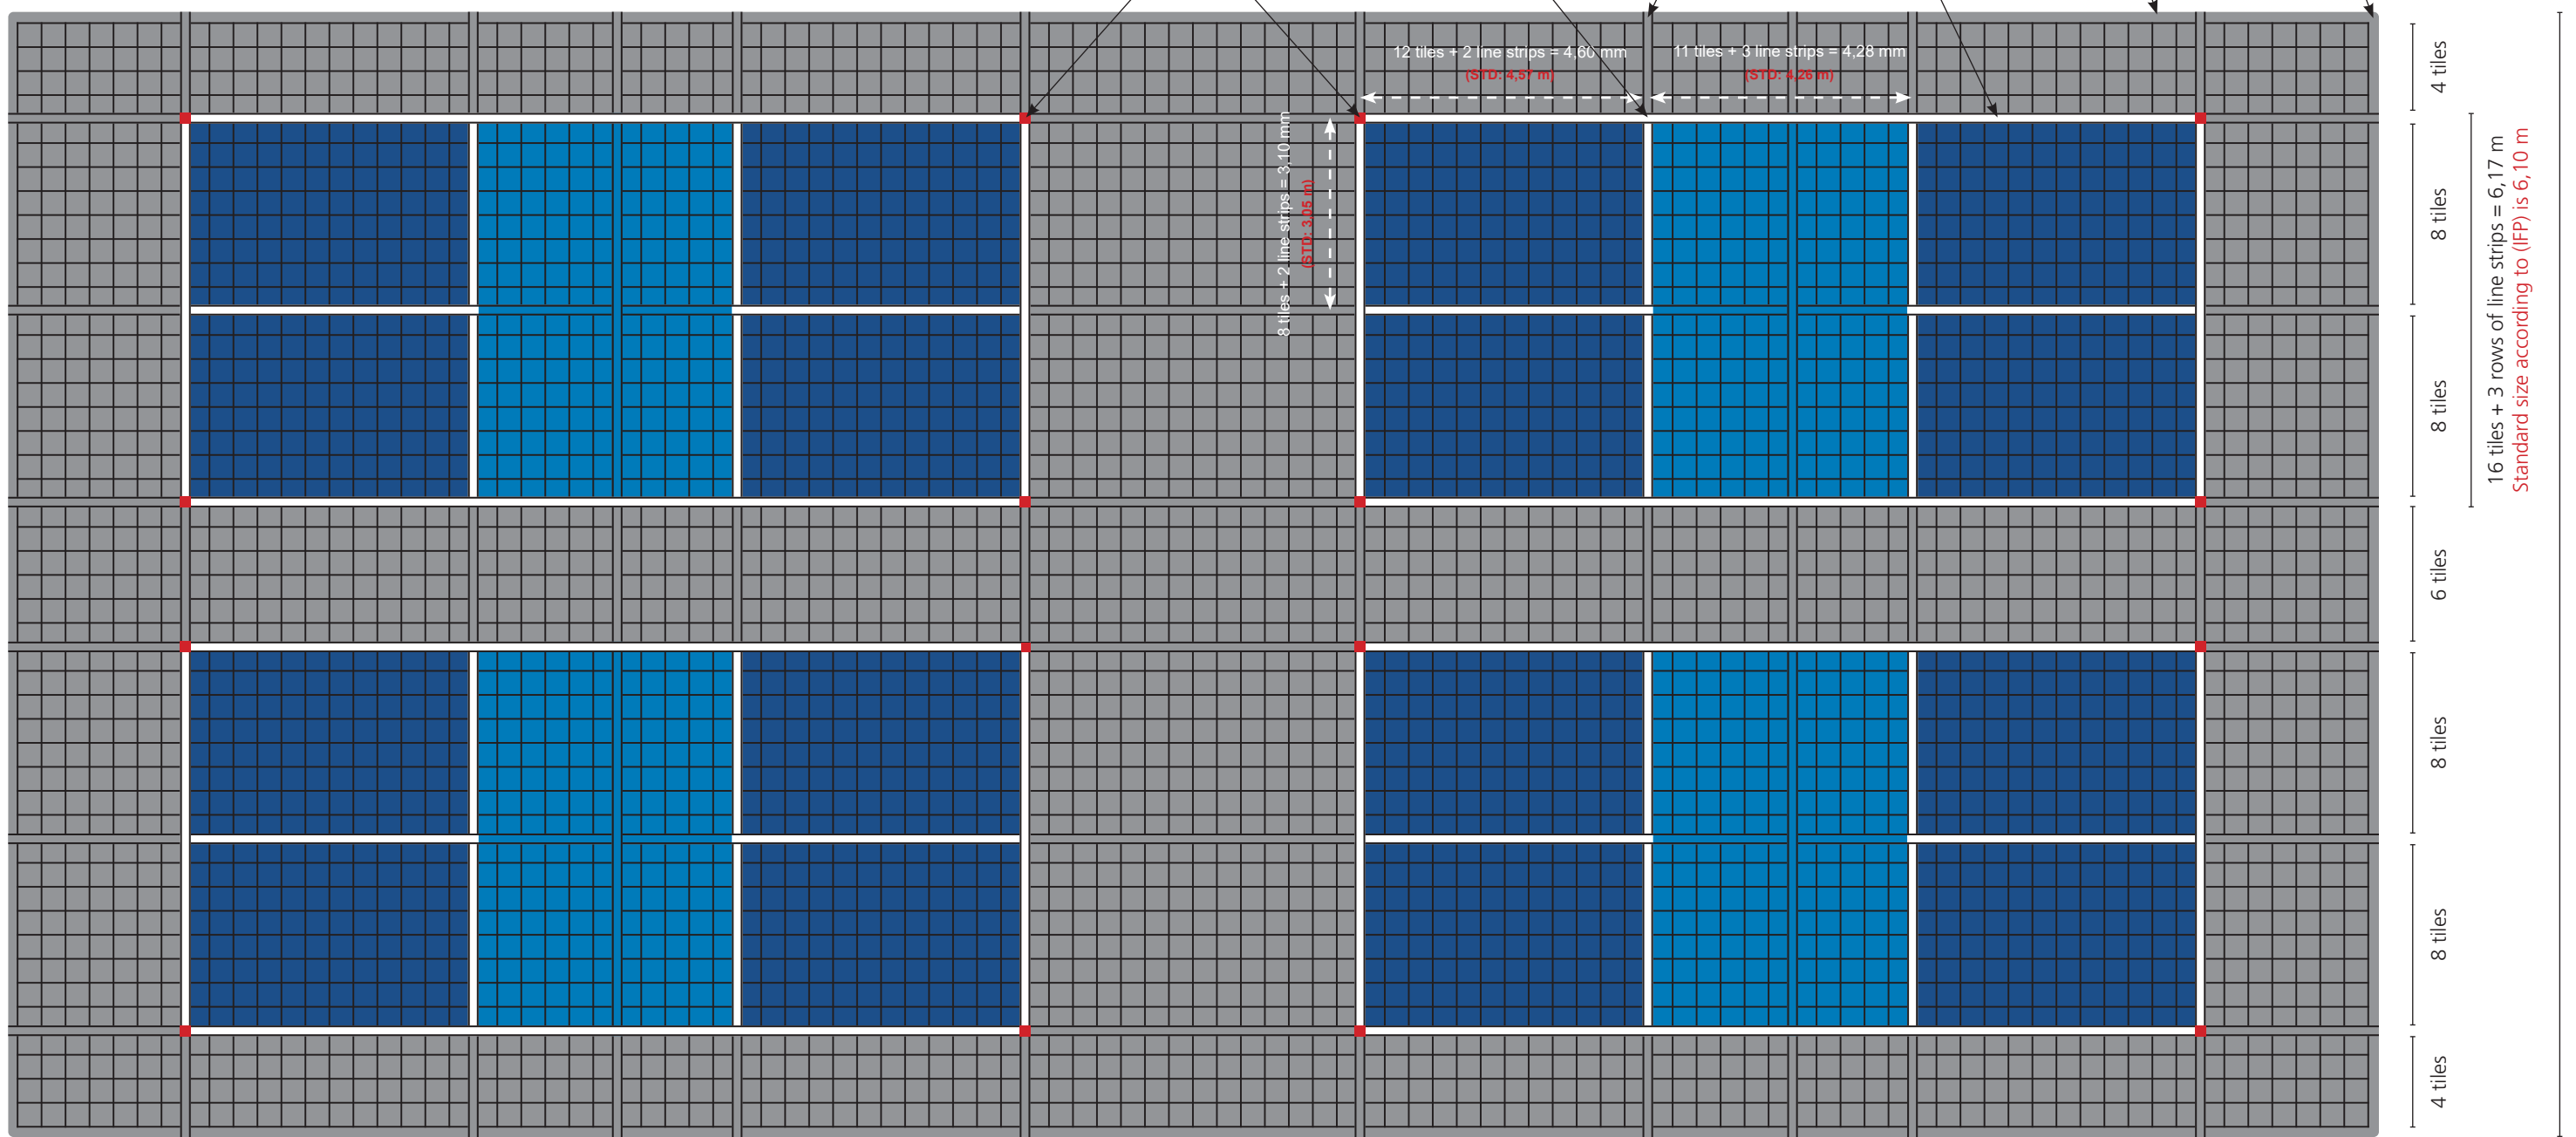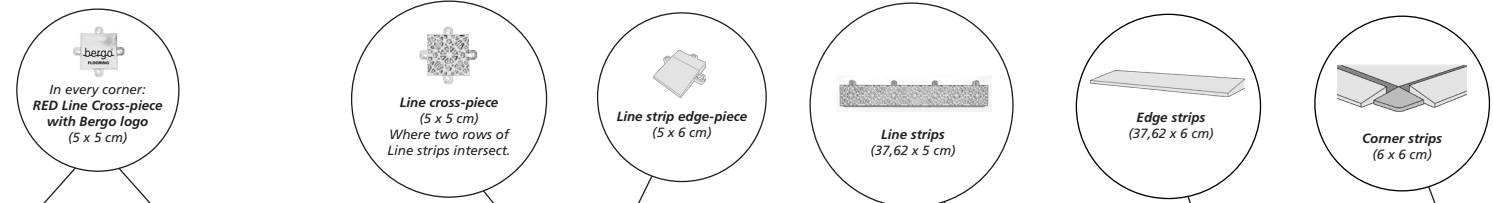

16 tiles + 3 rows of line strips = 6,17 m  
Standard size according to (IFP) is 6,10 m

Total: 46 tiles + 6 rows of line strips + 2 edge strips = 17,73 m

35 tiles + 5 rows of line strips = 13,42 m  
Standard size according to (IFP) is 13,41 m

Total: 98 tiles + 10 rows of line strips + 2 edge strips = 37,49 m